


**M**

DWG ISSUED ON : 2018-08-28  
 DWG ISSUED BY : CHARLES-E. SIMARD  
 DWG ISSUED BY : SIMARD  
 ENG.

APPROVED   
 NOT APPROVED   
 APPROVED WITH MODIFICATION

FRM : \_\_\_\_\_  
 SIGNATURE : \_\_\_\_\_  
 DATE : \_\_\_\_\_

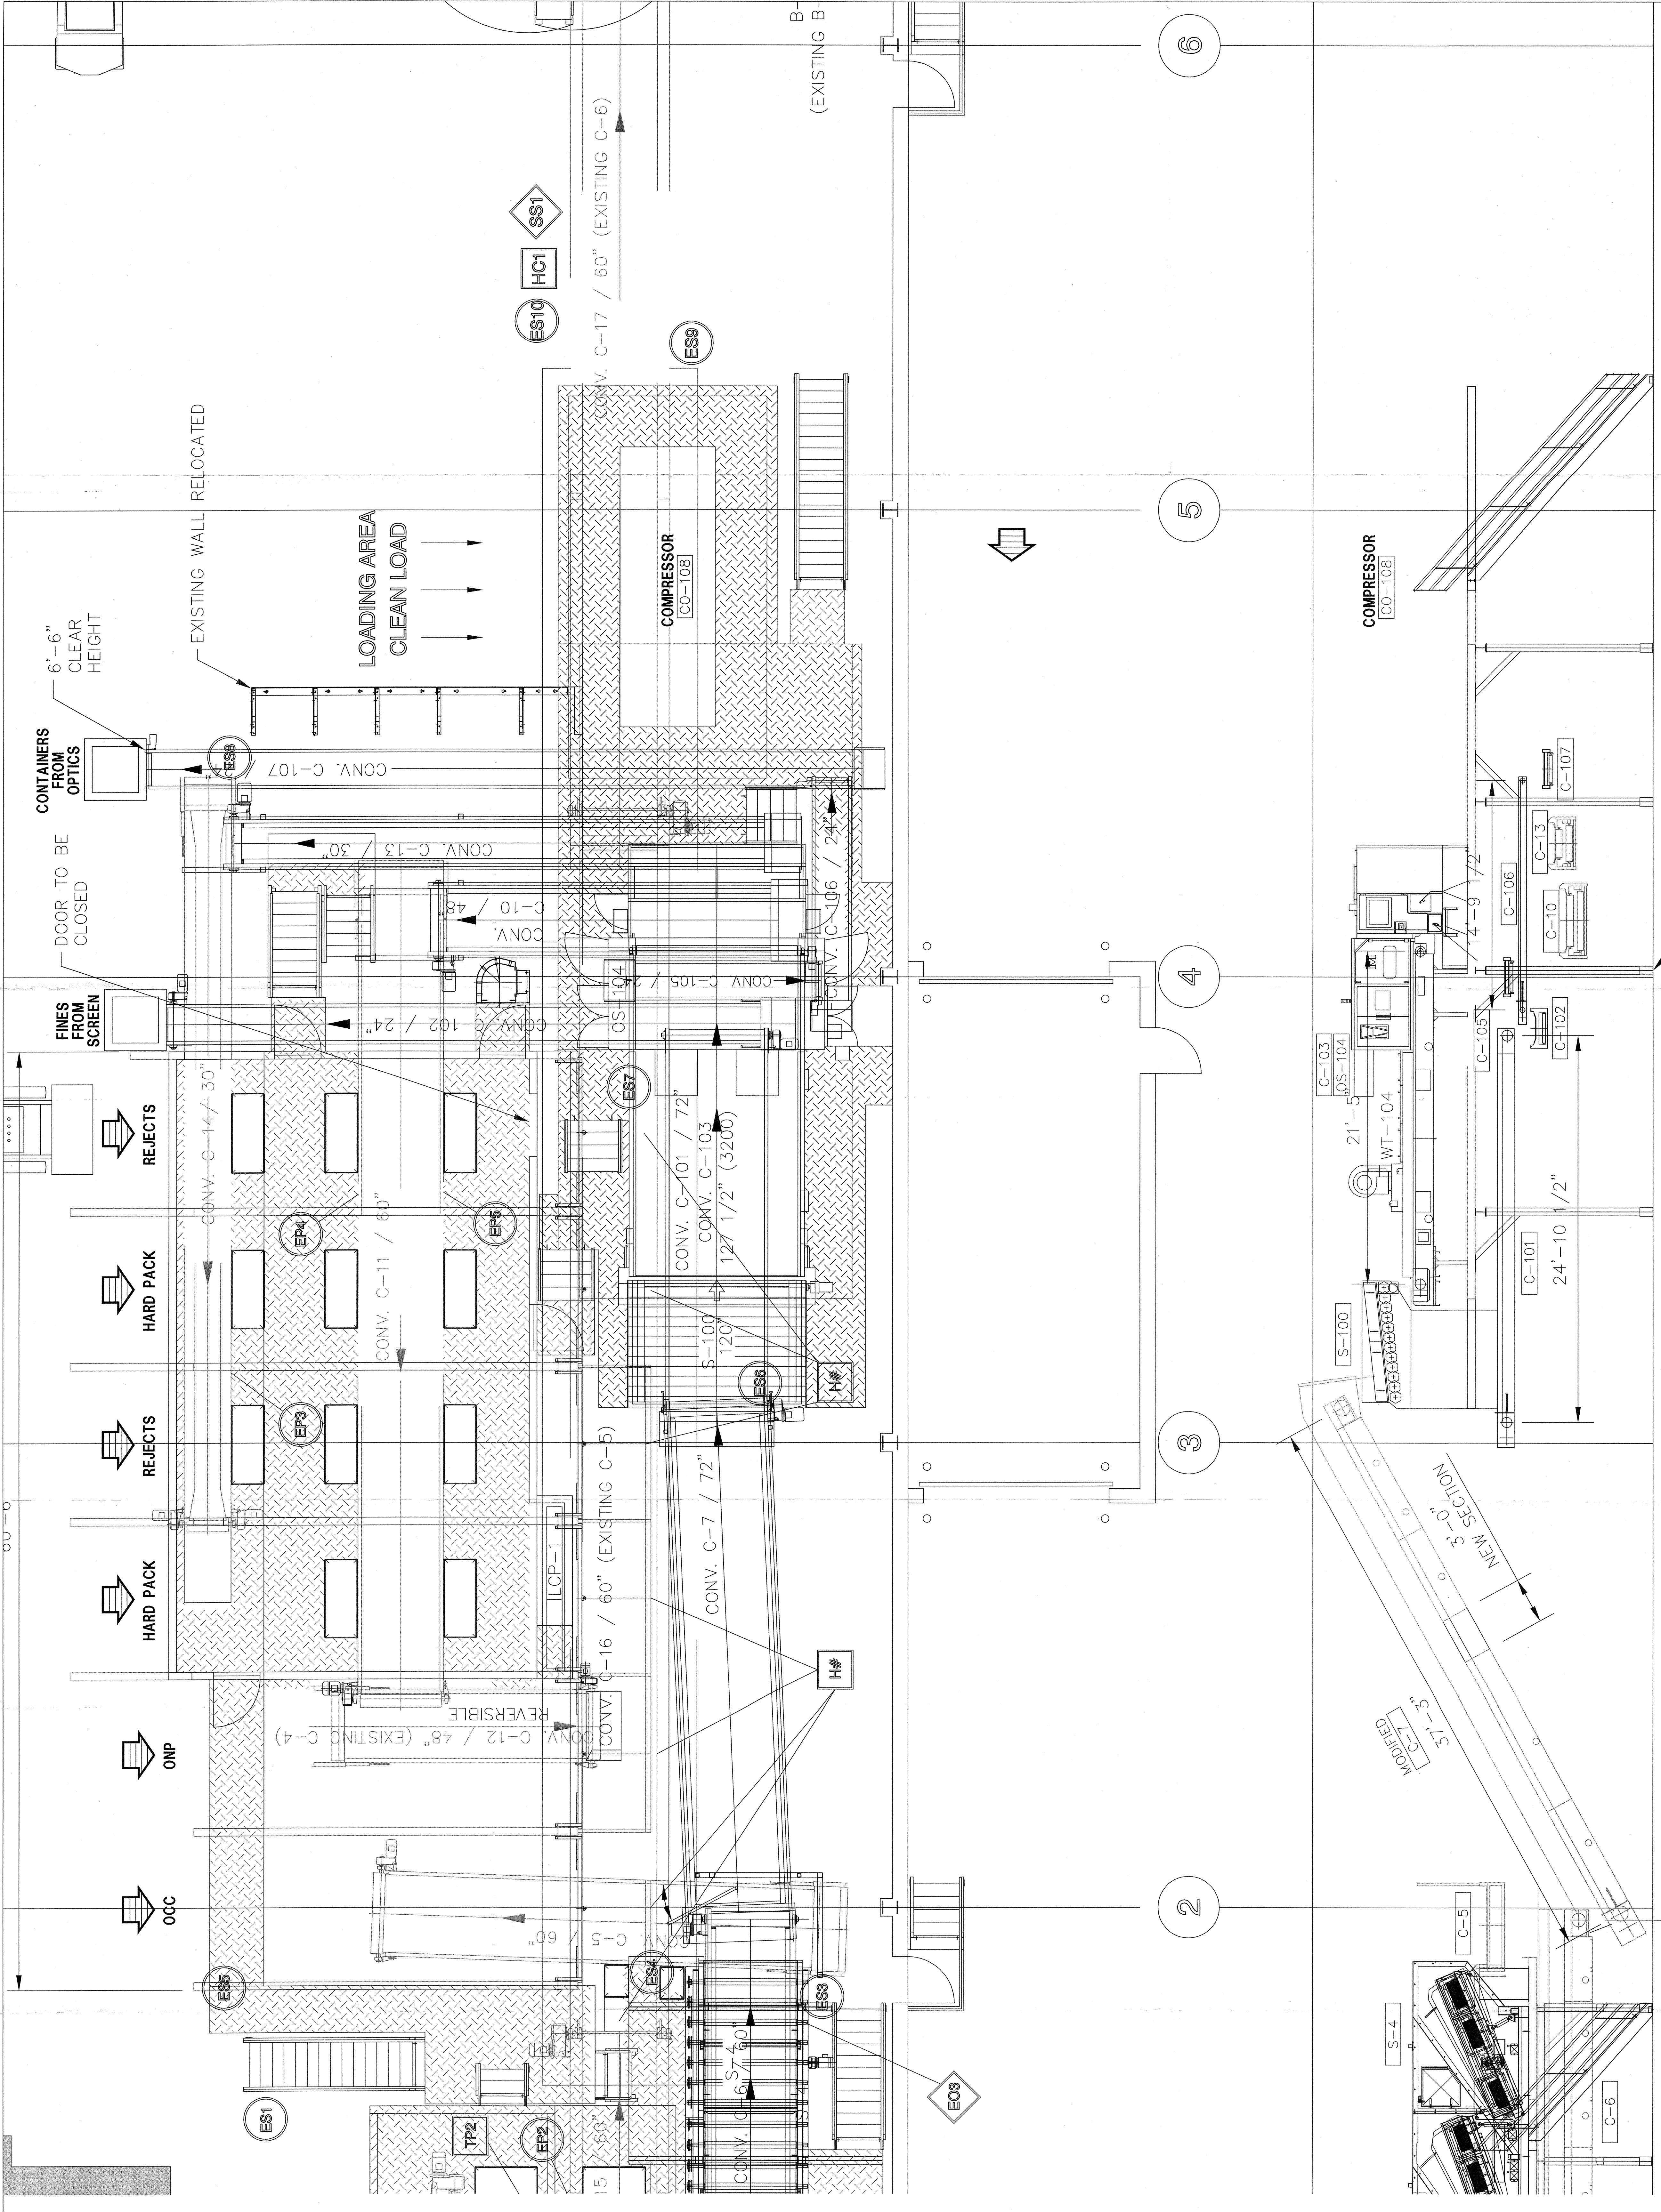

PROJECT NO : 2216027 DRAWING NO : MRF-1931A-17 MACHINEX REV. 0		CLIENT : ESSEX WINDSOR SOLID WASTE AUTHORITY WINDSOR, ON		PROJECTED BY : MACHINEX INDUSTRIES INC. 2121, Silver Street Mississauga, Ontario, Canada, L4W 3G9 Tel: (905) 276-1111 Fax: (905) 276-2280 E-Mail: sales@machinex.ca	
SCALE : 1/4" = 12"	DESIGNED : CES	DATE : 2018-08-28	DESIGNED BY : CES	DATE : 2018-08-28	DESIGNED BY : CES
STAMP	STAMP	STAMP	STAMP	STAMP	STAMP
DATE	DATE	DATE	DATE	DATE	DATE
BY	BY	BY	BY	BY	BY
DESCRIPTION	DESCRIPTION	DESCRIPTION	DESCRIPTION	DESCRIPTION	DESCRIPTION
0	RELEASED FOR APPROVAL	2018-08-28	CES		
THIS DRAWING IS THE PROPERTY OF MACHINEX INDUSTRIES INC. IT MAY NOT BE COPIED, REPRODUCED OR TRANSMITTED IN ANY FORM OR BY ANY MEANS, ELECTRONIC OR MECHANICAL, INCLUDING PHOTOCOPYING, RECORDING, OR BY ANY INFORMATION STORAGE AND RETRIEVAL SYSTEM, WITHOUT THE WRITTEN PERMISSION OF MACHINEX INDUSTRIES INC.					